


— NORTH ELEVATION —
— 1/16" = 1' - 0" —

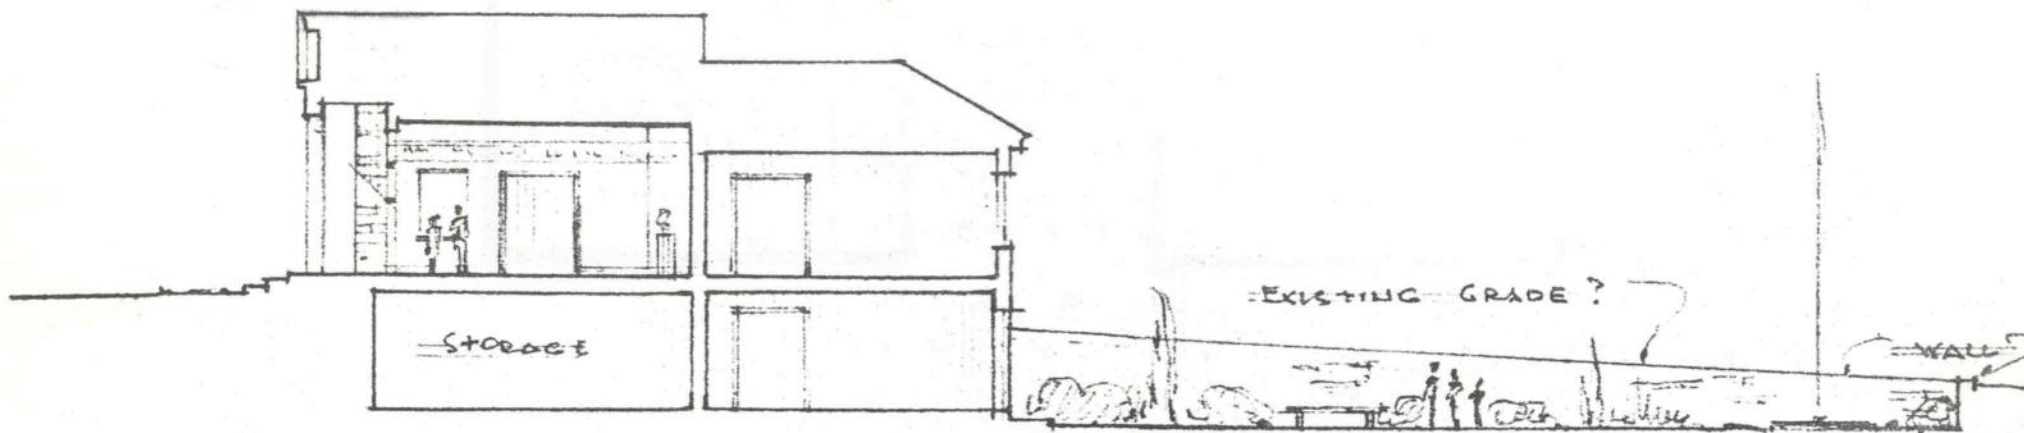


— SECTION THROUGH ENTRANCE HALL —

VERMONT GARDEN

PRELIMINARY SKETCH - CALVIN COOLIDGE MEMORIAL
PLYMOUTH, VERMONT


WCE FEB. 22, 1961

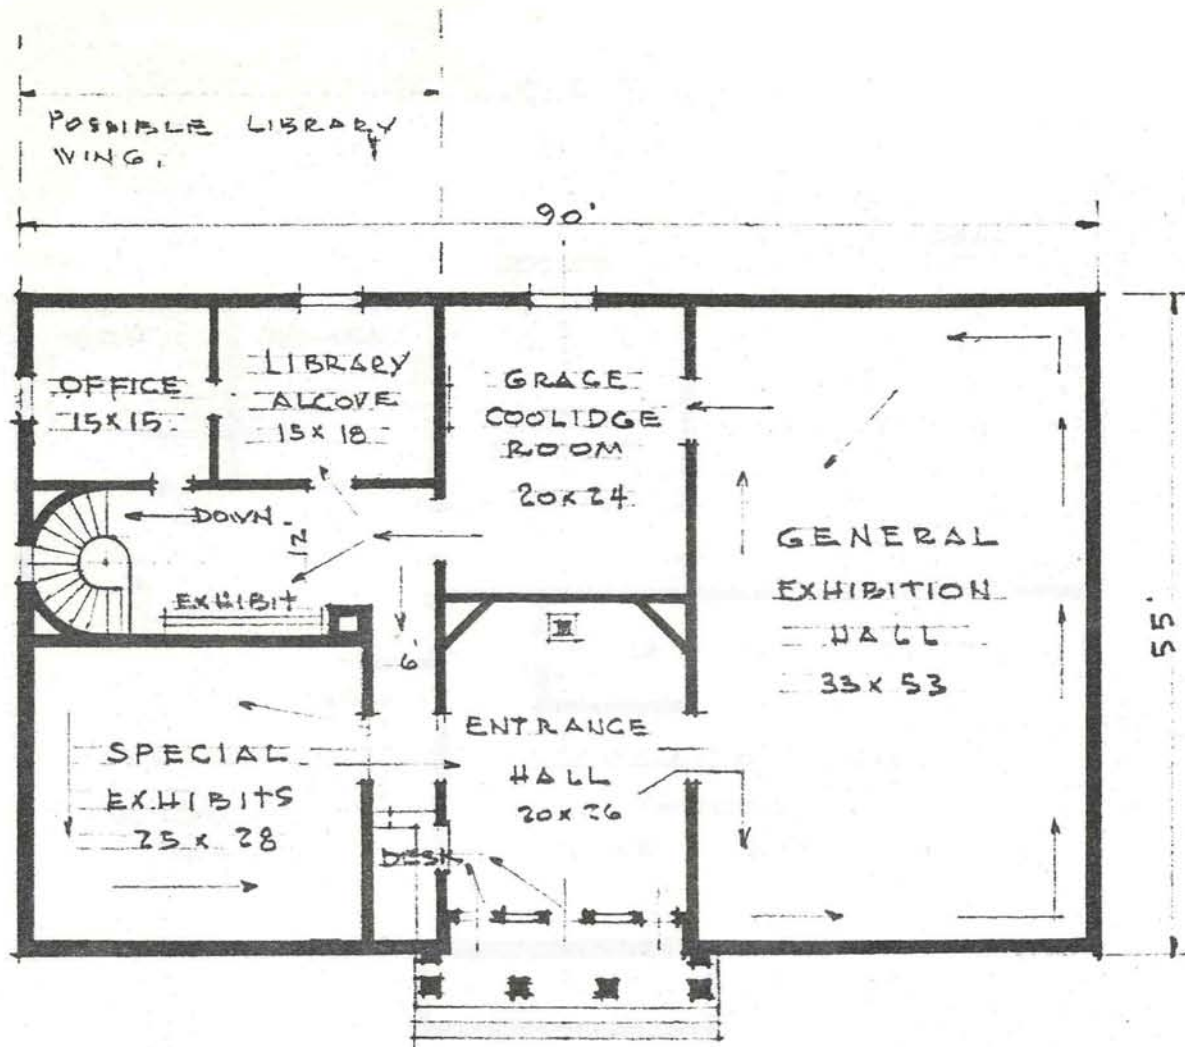

MAIN FLOOR PLAN
SCALE - $\frac{1}{16} = 1'-0"$

PRELIMINARY SKETCH - CALVIN COOLIDGE MEMORIAL
PLYMOUTH, VERMONT

W&E FEB. 22, 1961

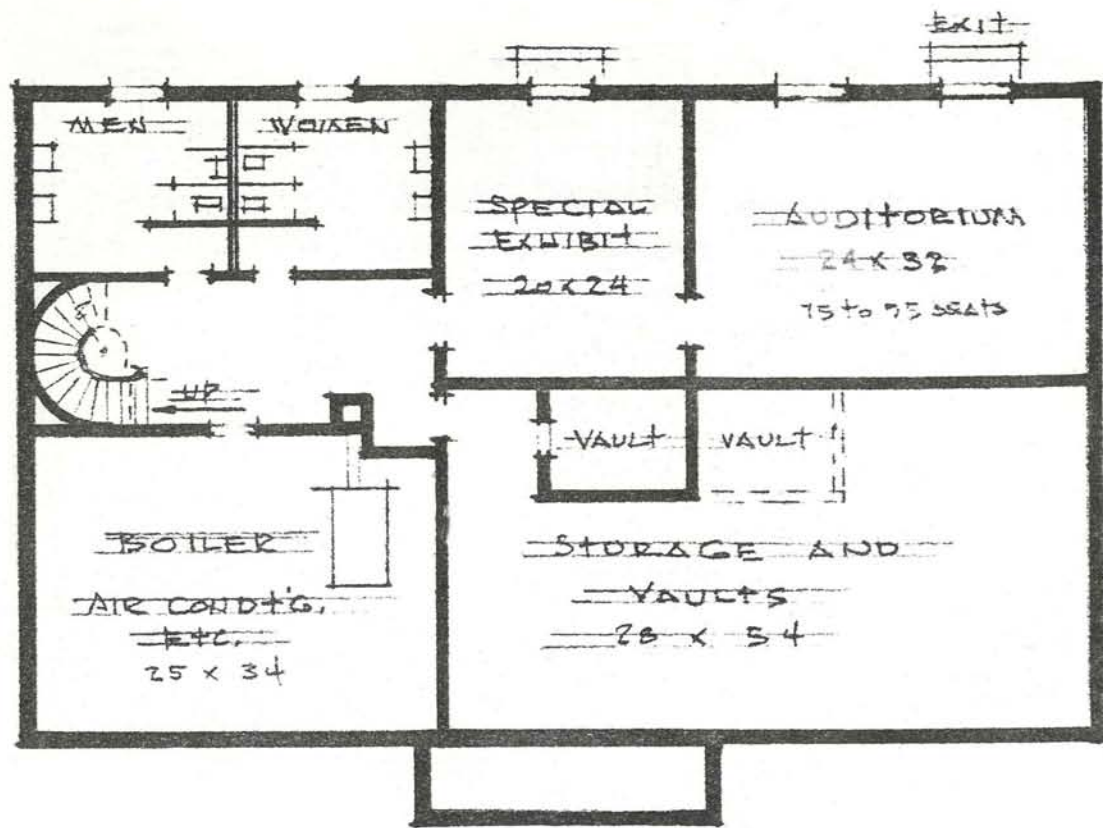

BASEMENT PLAN
SCALE - 1/16" = 1'-0"

PRELIMINARY SKETCH - CALVIN COOLIDGE MEMORIAL
PLYMOUTH, VERMONT

W & E FEB. 22, 1961